
STANDARD LEGEND

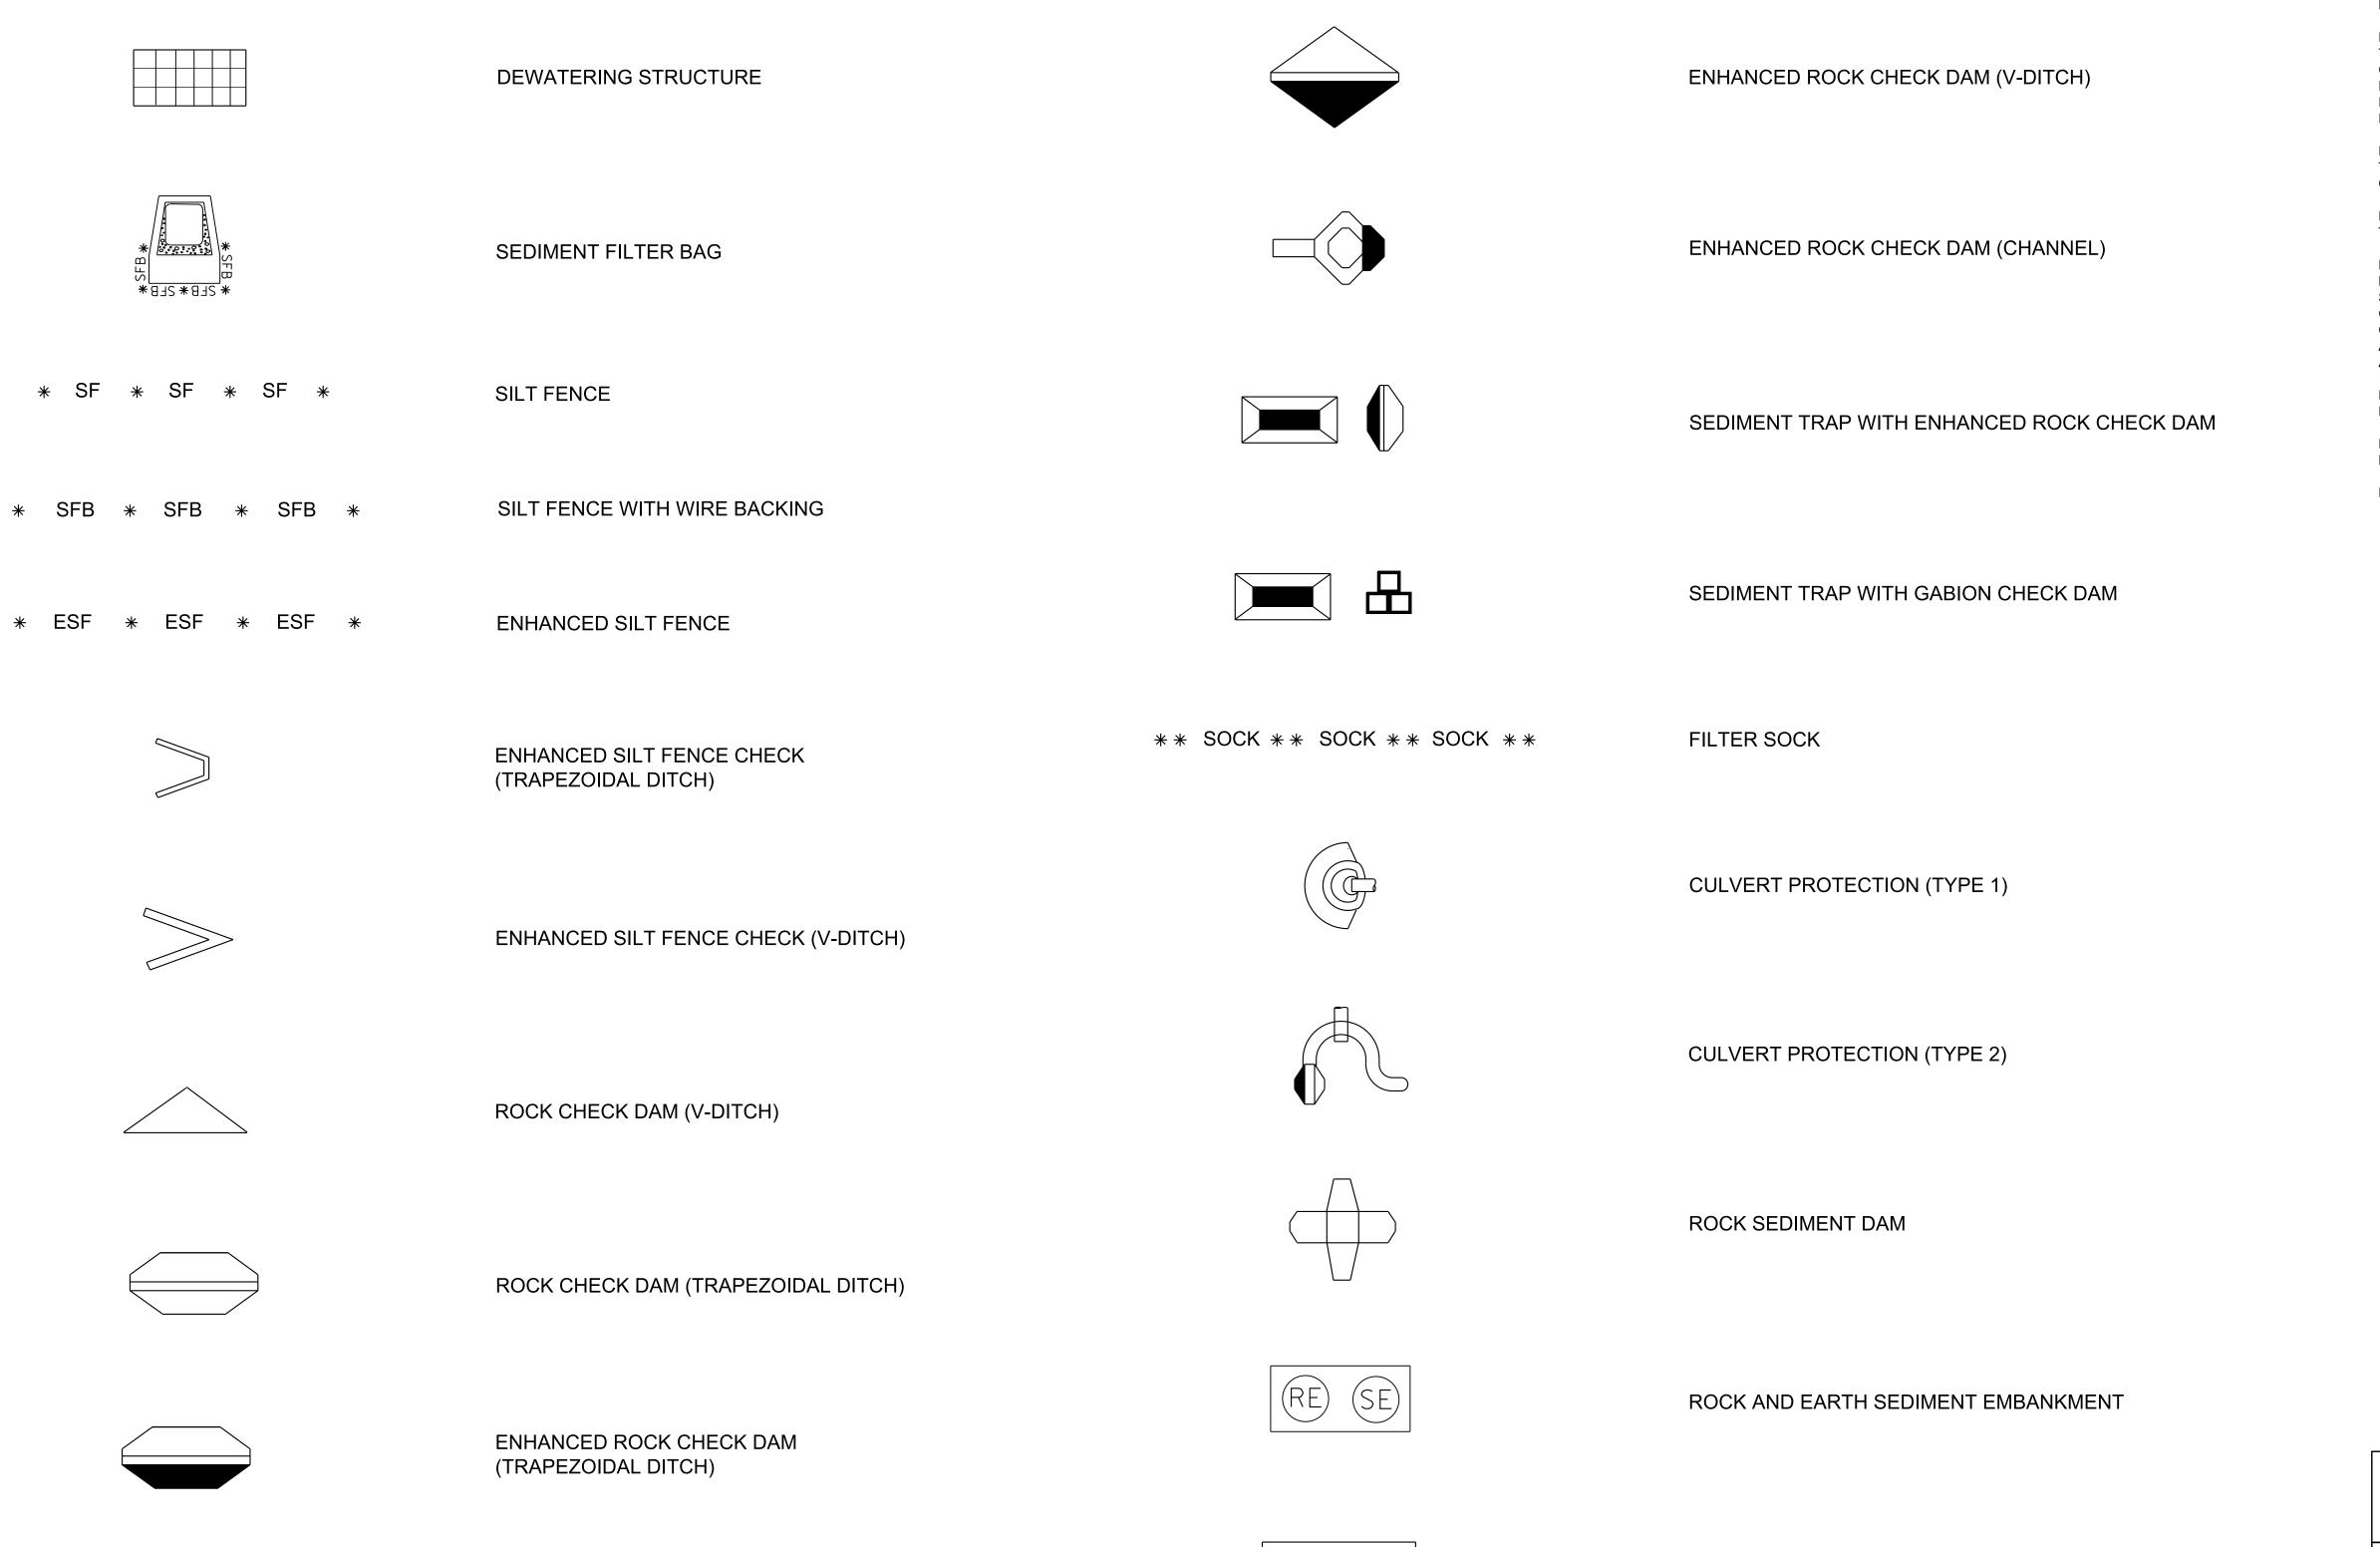

SEDIMENT CONTROL LEGENDS FROM OLD STANDARD DRAWING NO. RD-L-2 AND THE ESC-STR SERIES OF DETAIL SHEETS.

REV. 5-27-95: ADDED NEW SYMBOLS.

REV. 10-26-94: MOVED EROSION AND

REV. 5-27-96: MODIFIED SYMBOL FOR TEMPORARY CATCH BASIN.

REV. 7-29-97: CHANGED LEGEND FOR

TEMPORARY SLOPE DRAIN PIPE.

REV. 5-27-01: CHANGED REFERENCE IN LEGEND FROM DUMPED ROCK TO RIP-RAP.

REV. 12-18-02: REMOVED SYMBOLS FOR TYPE IA, IB, IC, AND ID EROSION DITCH CHECKS. ADDED SYMBOL FOR TYPE I EROSION DITCH CHECK, TEMPORARY SILT FENCE (WITH BACKING), AND TEMPORARY ENHANCED SILT FENCE.

REV. 1-22-03: ADDED SYMBOL FOR TYPE EC IA FILTER BARRIER DITCH CHECK.

REV. 10-26-03: DELETED LEGEND FOR TYPE EC V FILTER BARRIER.

REV.3-15-04: MOVED PART OF LEGEND BEGINNING WITH TEMPORARY ROCK AND SEDIMENT DAM TO NEW SHEET RD-L-5. CHANGED LEGEND FOR TEMPORARY CATCH BASIN SILT FENCE SILT TRAP. ADD TEMPORARY CATCH BASIN FILTER ASSEMBLY (TYPE 1 THROUGH 9).

REV. 4-15-04: CHANGED DRAWING NUMBER FROM RD-L-4 TO RD-L-5.

REV.5-1-08: REFORMATTED DRAWING IN CONJUNCTION WITH RD-L-6.

REV. 02-20-20: REDREW SHEET.

STATE OF TENNESSEE STANDARD DRAWING DEPARTMENT OF TRANSPORTATION

STANDARD LEGEND FOR EROSION PREVENTION AND **SEDIMENT** CONTROL

RD-L-5

NOT TO SCALE

SEDIMENT BASIN