


PLAN VIEW

LEGEND

- ① 1 1/8" POST OFFSET TO BOLT HOLE (TYPICAL)

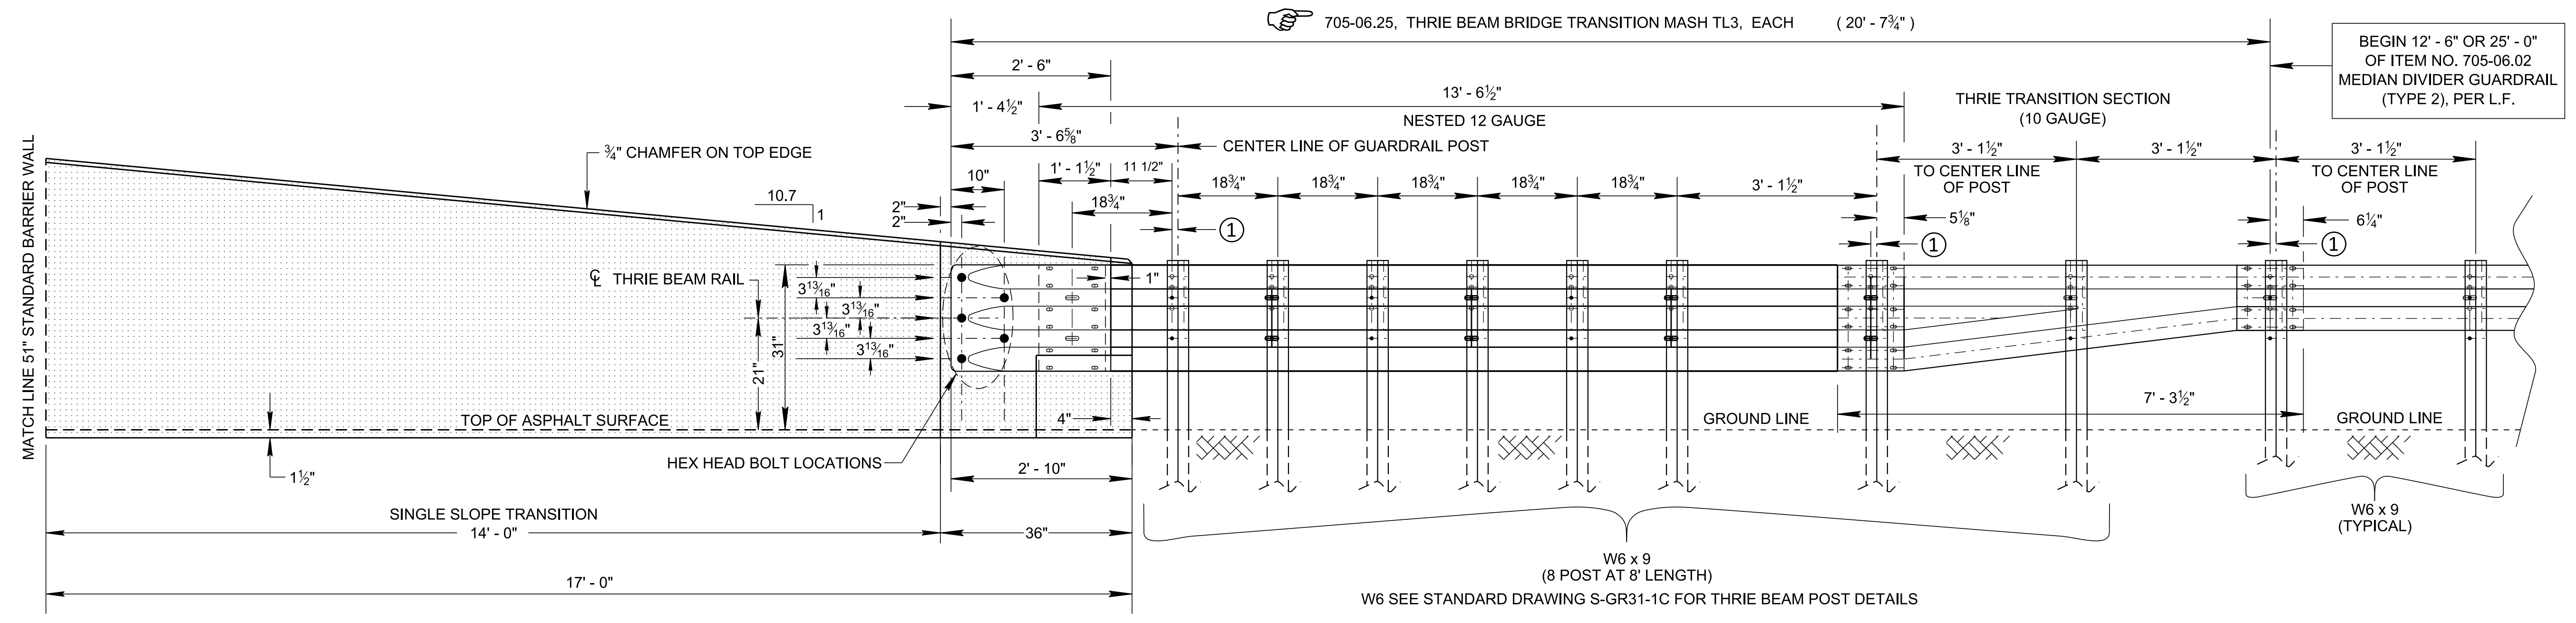

ELEVATION VIEW

CONCRETE MEDIAN BARRIER  
WITH DUAL GUARDRAIL CONNECTION  
TO BE USED WITH STANDARD DRAWING S-SSMB-6D

STATE OF TENNESSEE  
STANDARD  
DRAWING  
DEPARTMENT OF TRANSPORTATION  
DUAL  
GUARDRAIL  
ATTACHMENT TO  
SINGLE SLOPE  
51" BARRIER WALL  
06-28-2019 S-SSMB-6E

11/27/2019 10:42:44 AM  
 C:\Users\jj00547\Desktop\106.09 Concrete Median Barriers IP\SSSMB6E-20190628.dgn

NOT TO SCALE