


3/26/2025 11:46:17 AM  
H:\2626180 - Tennessee DOT Road Design Manual\004 - TDOT Traffic Design Updates\design\CAD\Work Zone (WZ)\TWZ36.DGN

NOT TO SCALE

TRAFFIC CONTROL FOR ONE LANE CLOSURE ON LOW VOLUME 2-LANE HIGHWAY  
(FOR 40 MILES PER HOUR OR LESS)

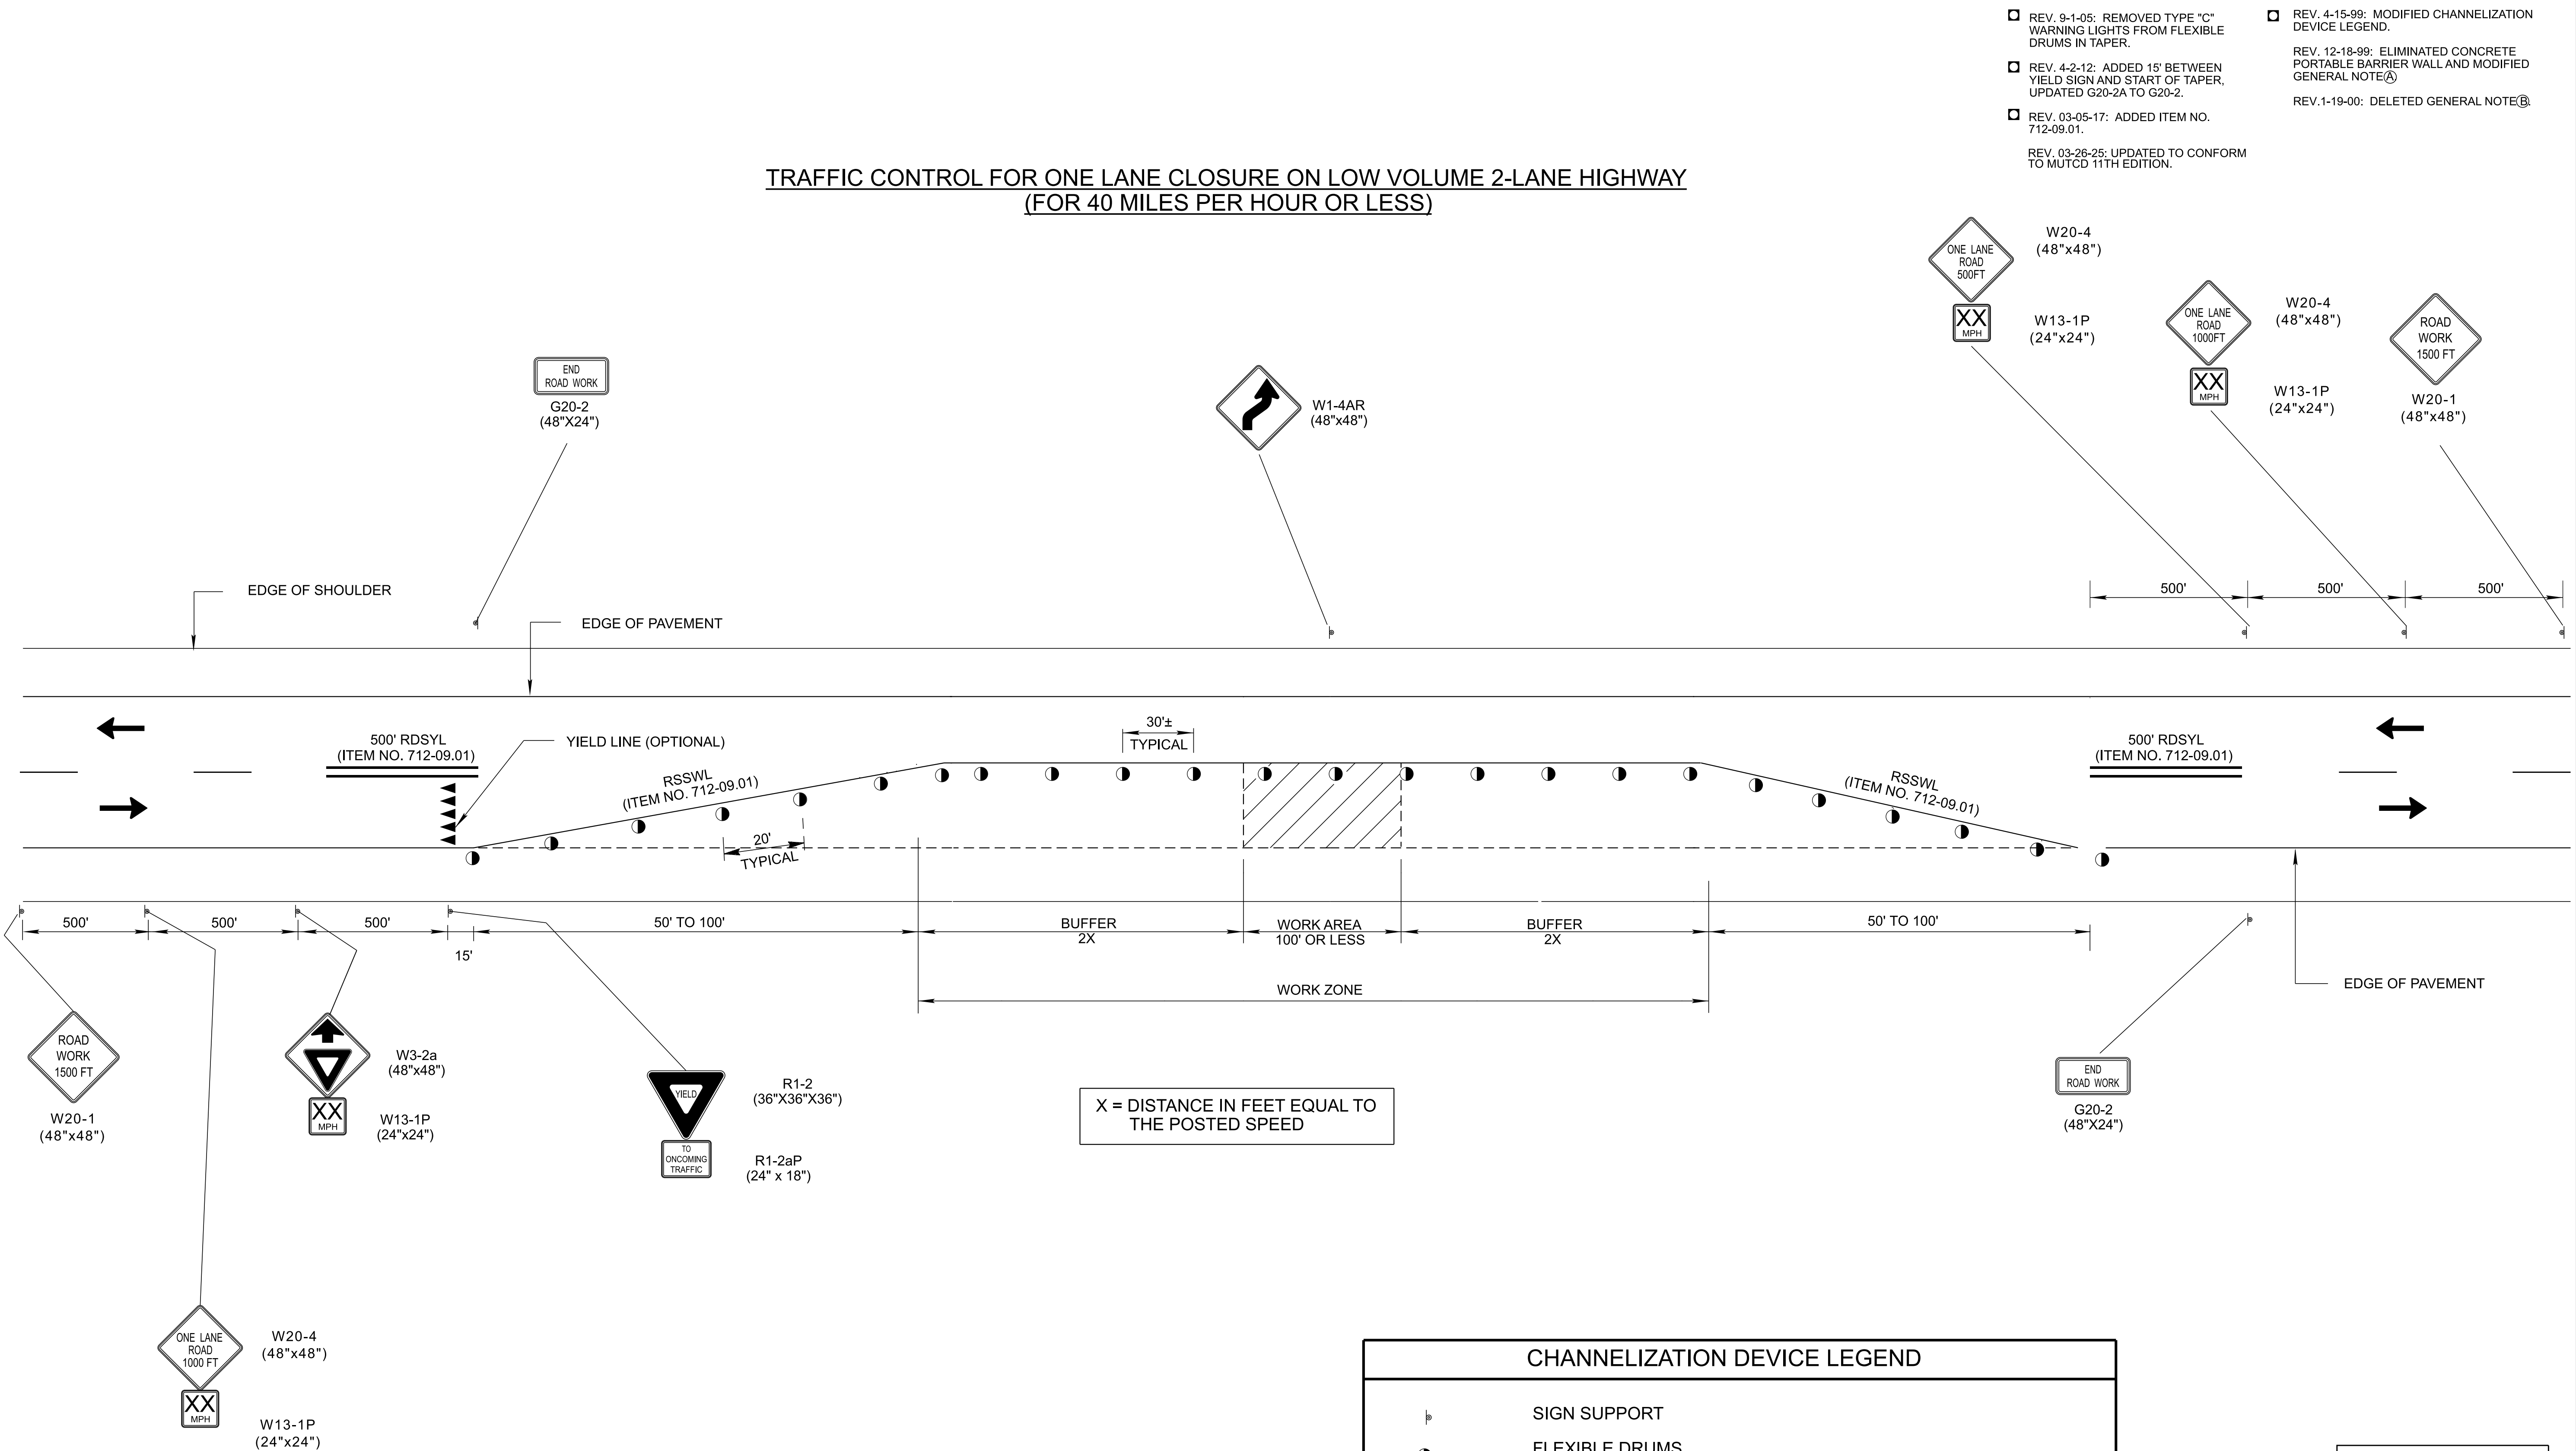

**GENERAL NOTES**

A THIS TRAFFIC CONTROL APPLICATION MAY BE USED WHEN CURRENT ADT IS 400 OR LESS, POSTED SPEED OF 40 MPH OR LESS, WORK AREA IS 100' OR LESS, AND SIGHT DISTANCE MUST BE SUFFICIENT WHERE DRIVERS FROM BOTH DIRECTIONS CAN SEE APPROACHING TRAFFIC THROUGH AND BEYOND THE WORK SITE.

CHANNELIZATION DEVICE LEGEND	
	SIGN SUPPORT
	FLEXIBLE DRUMS
	DIRECTION OF TRAFFIC
	WORK SITE
RSSWL	REMOVABLE PAVEMENT MARKING (SINGLE SOLID WHITE LINE)
RDSYL	REMOVABLE PAVEMENT MARKING (DOUBLE SOLID YELLOW LINE)

☐ FHWA  
APPROVAL NOT REQUIRED.

STATE OF TENNESSEE  
STANDARD  
DRAWING  
DEPARTMENT OF TRANSPORTATION

LANE CLOSURE  
ON LOW-VOLUME  
2-LANE HIGHWAY

5-27-98T-WZ-36