



1/9/2024 8:57:46 AM P:\StandDraw\DESIGN STANDARDS\Standards Drawings\Standard Roadway Drawings - CURRENT\In Progress\10-108.00 Design - Traffic Control\IP108.01 Pavements Markings\PTS26-20231219.dgn

REV. 07-07-2023: REPLACED THE DOTTED WHITE LINES WITH STOP BARS AT THE INTERSECTION.
 REV. 01-09-2024: ADDED YIELD SIGNS AND YIELD LINES AT THE INTERSECTION.

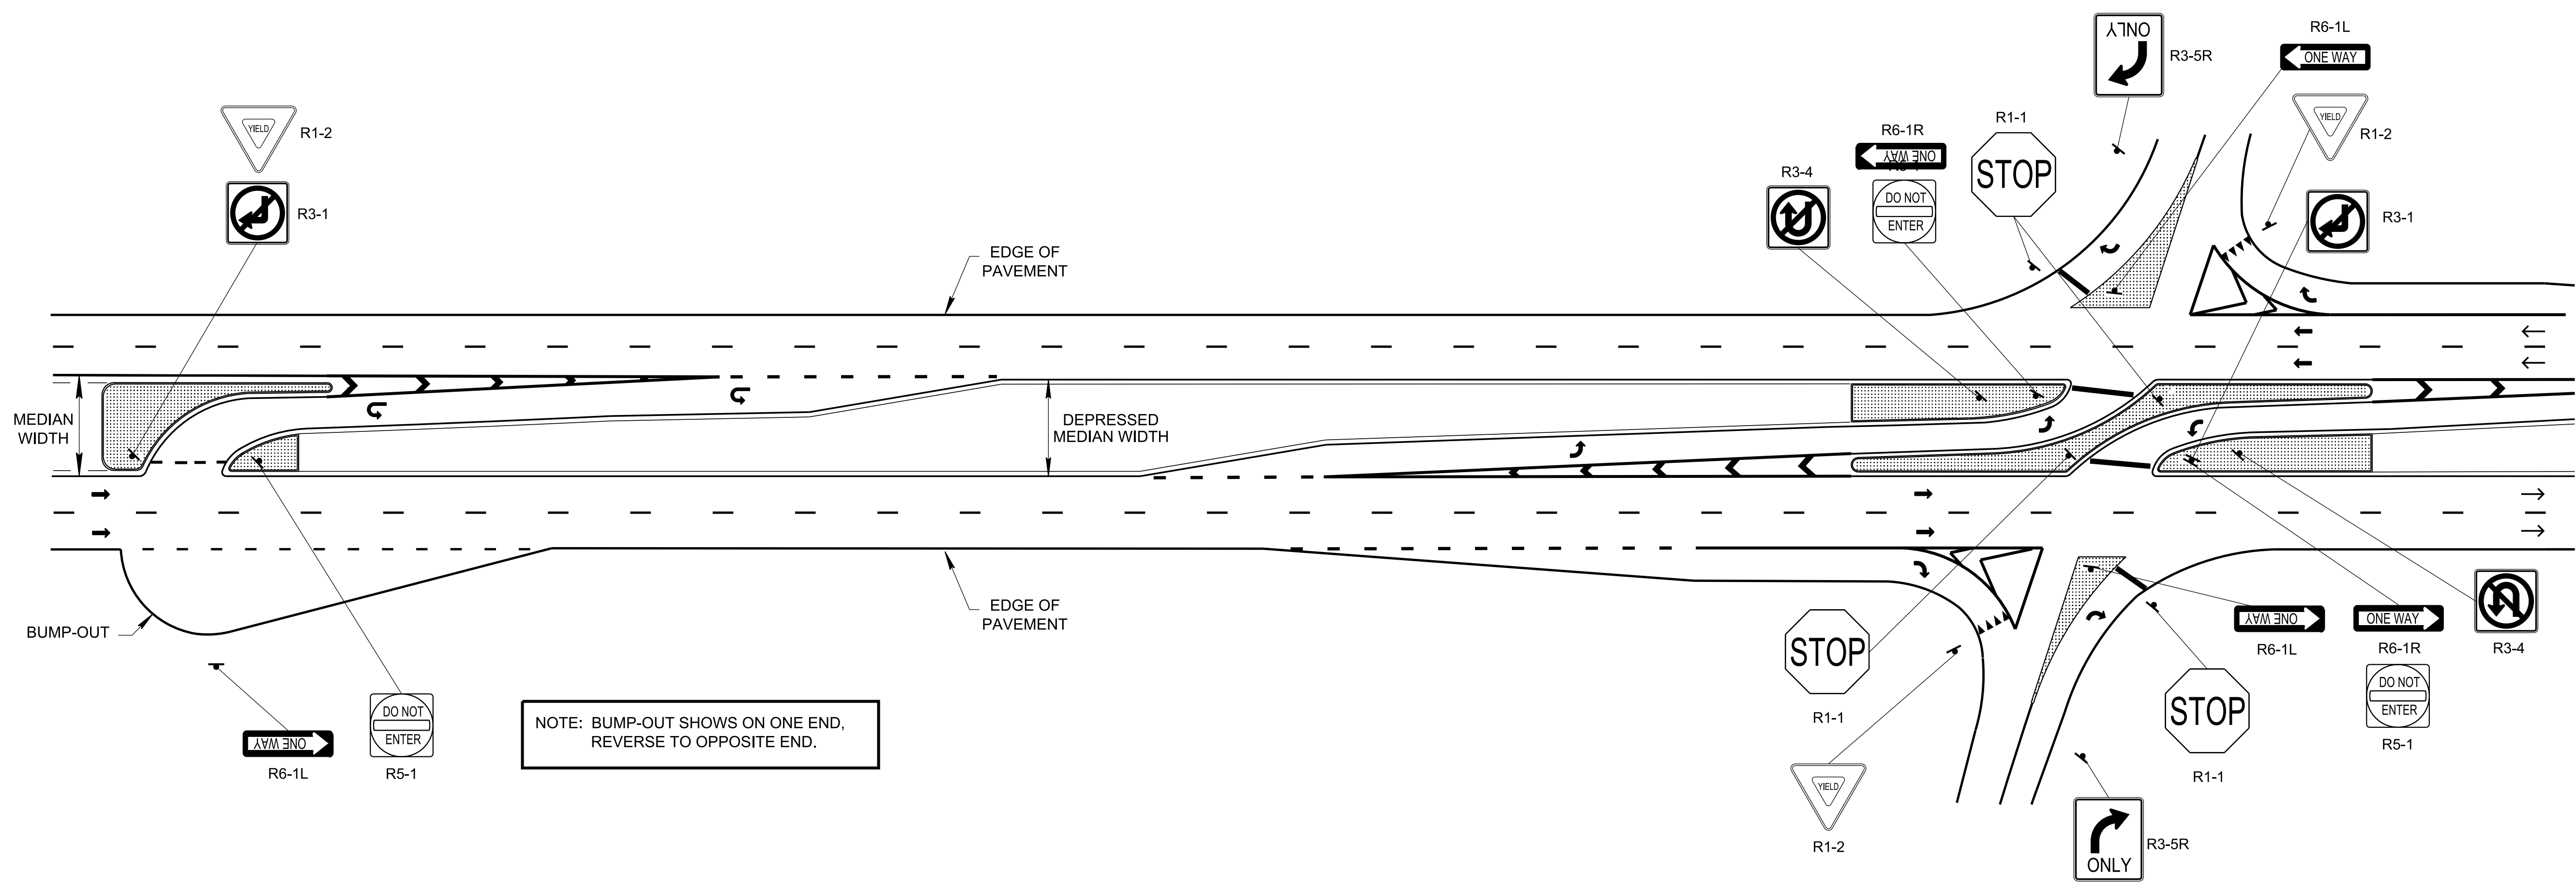

PLAN VIEW FOR J-TURN AND RESTRICTED CROSSING INTERSECTIONS

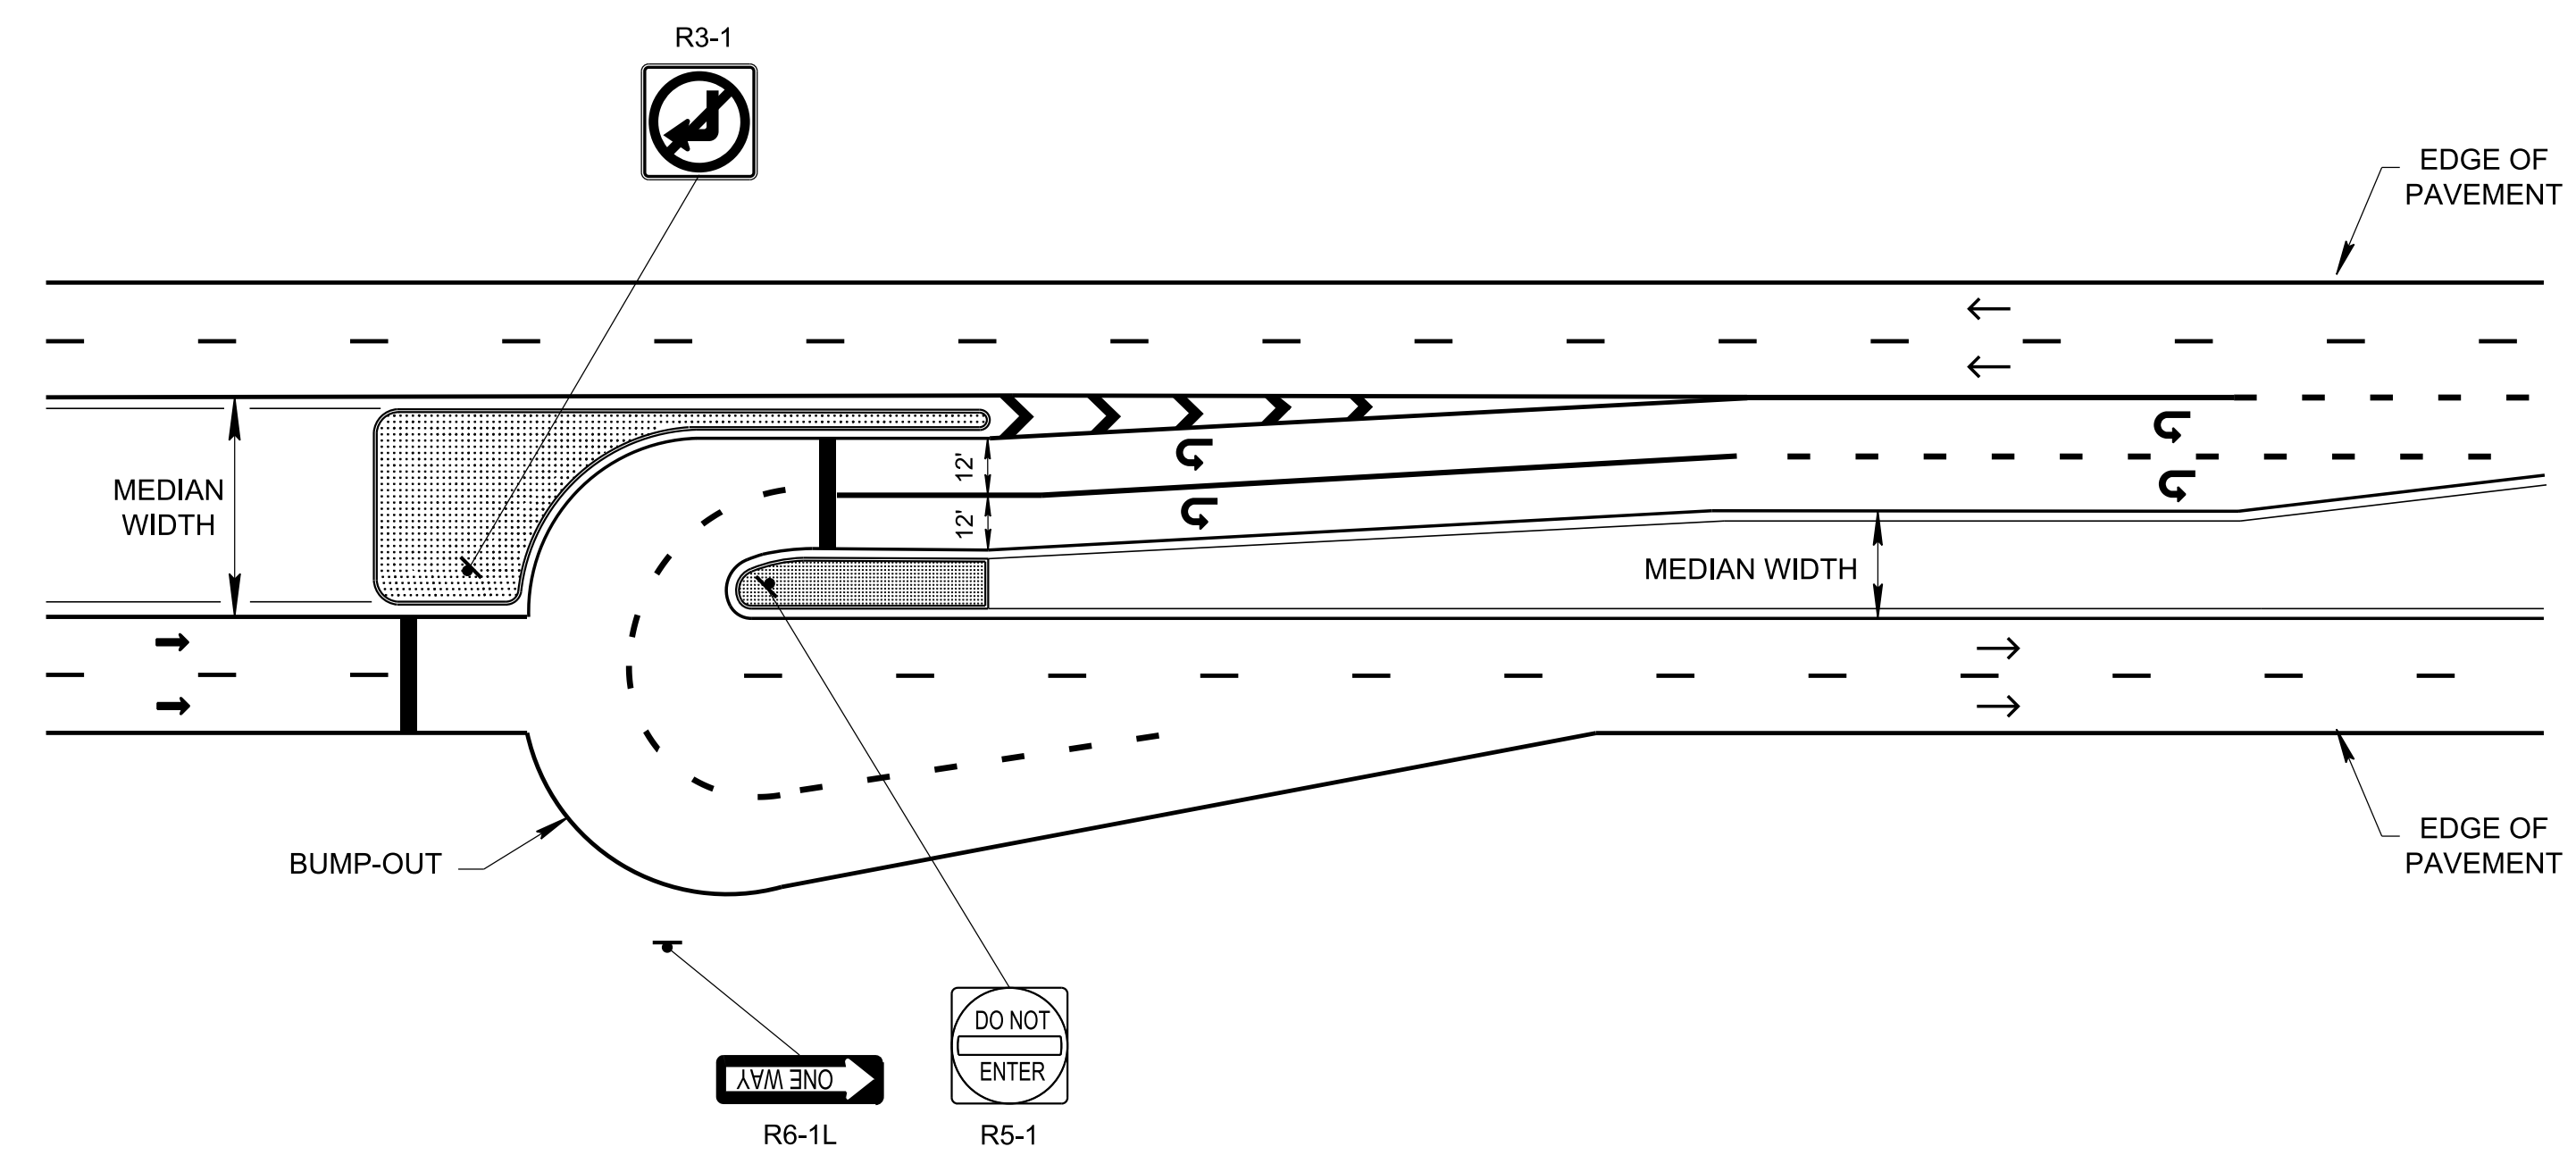

PLAN VIEW FOR SIGNALIZED J-TURN (DUAL U-TURN) INTERSECTION

LEGEND	
	CONCRETE ISLANDS AND/OR SLOPING CURB
	GROUND MOUNT SIGN
	PAVEMENT MARKING SYMBOLS
	DIRECTION OF TRAFFIC

GENERAL NOTES	
(A)	SEE STANDARD DRAWING RP-DHO-2 FOR MEDIAN OPENING DETAILS AND T-M-19 FOR PAVEMENT MARKING FOR RESTRICTED CROSSING AND J-TURN INTERSECTIONS.
(B)	SIGNS ARE REQUIRED ONLY WHEN SPECIFIED IN THE PLANS.

STATE OF TENNESSEE
 STANDARD DRAWING
 DEPARTMENT OF TRANSPORTATION

SIGNING PLAN FOR RESTRICTED CROSSING & J-TURN INTERSECTIONS

09-22-2022 T-S-26

NOT TO SCALE