


NOTE: FOR MORE INFORMATION ON HIGHWAY CROSSING SIGNAL CANTILEVER SPAN SEE AREMA C&S MANUAL PART 3.1.25 (FIGURE 3135.1)

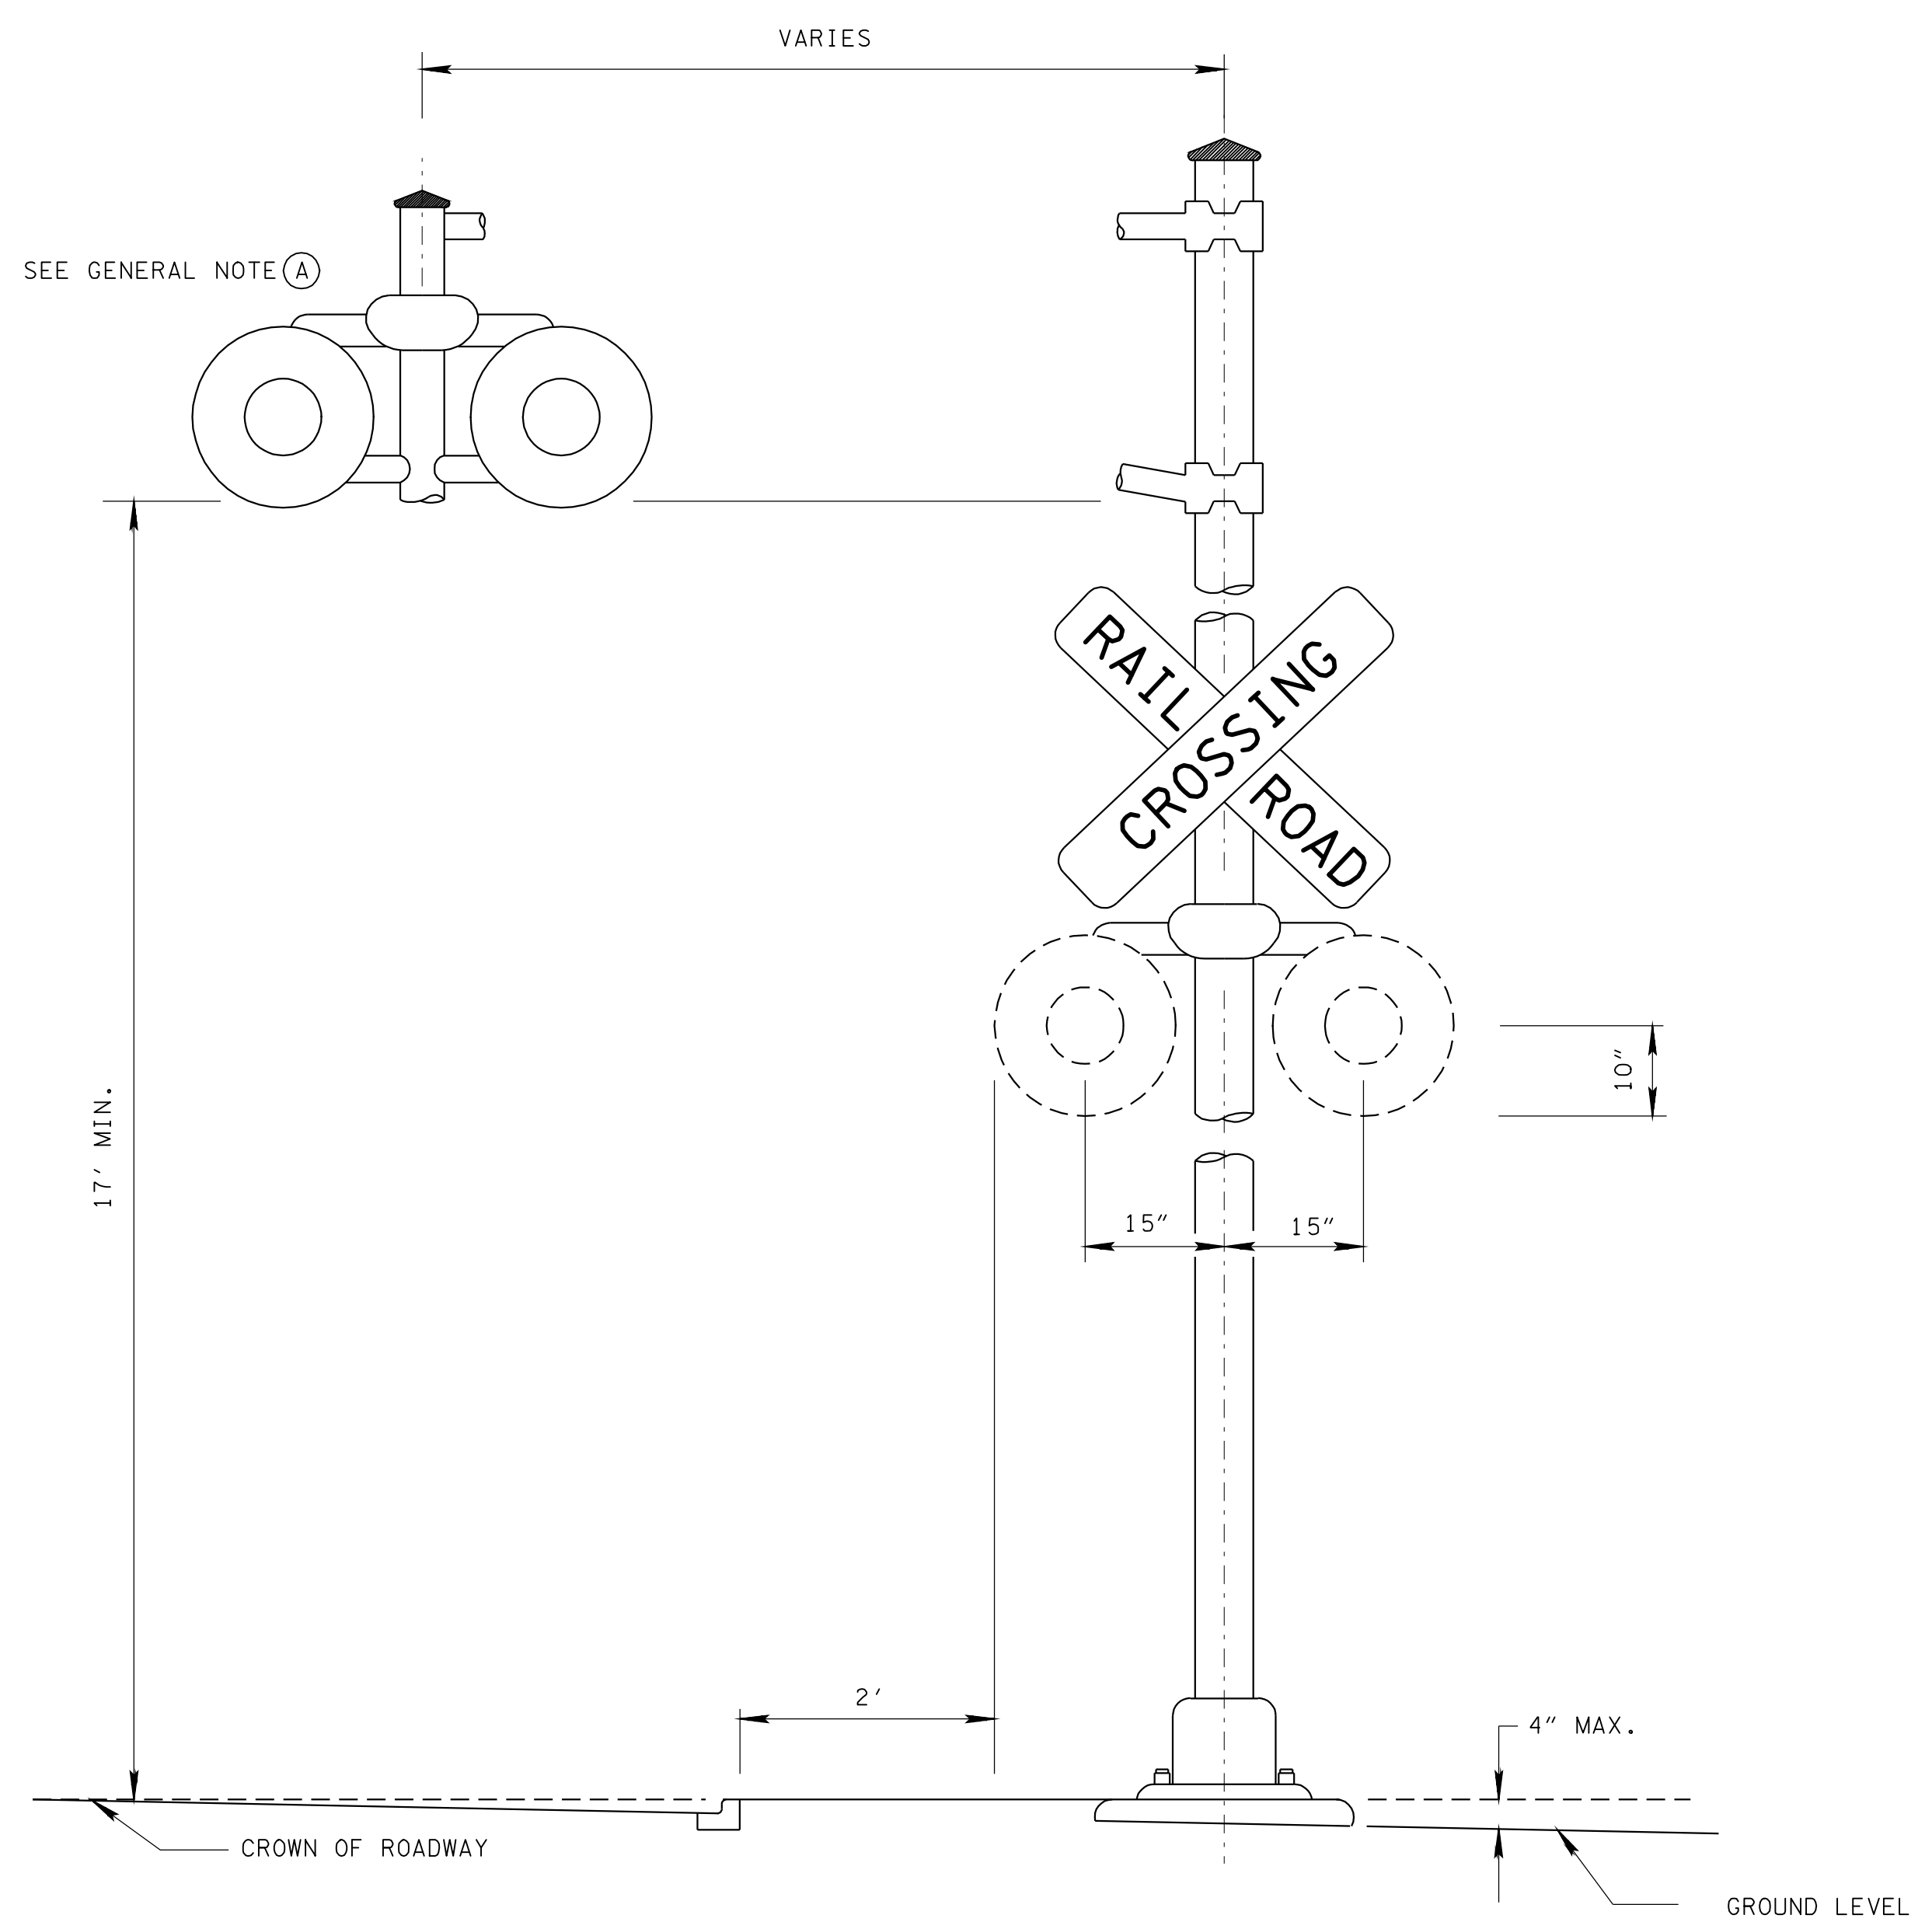

- | GENERAL NOTES |   |
|---------------|---|
| (A)           | MAST MOUNTED LIGHT UNITS MAY BE PROVIDED AS CONDITIONS REQUIRE.   |
| (B)           | TOP OF FOUNDATION TO BE AT THE SAME ELEVATION AS THE SURFACE OF THE TRAVELED WAY AND NO MORE THAN 4 INCHES ABOVE THE SURFACE OF THE GROUND. |
| (C)           | SEE SECTIONS 8C.01 AND 8C.02 OF THE MUTCD FOR ADDITIONAL INFORMATION.   |

RAILROAD-HIGHWAY CROSSING CROWN TYPICAL CANTILEVER SPAN

MINOR REVISION -- FHWA APPROVAL NOT REQUIRED.

STATE OF TENNESSEE DEPARTMENT OF TRANSPORTATION

RAILROAD-HIGHWAY CROSSING SIGNAL WITH CANTILEVER SPAN

T-RR-5

22-FEB-2012 08:59 \\J009083\WF03.tdct.state.tn.us\3SHARED\StandDr-aw\STANDARD DRAWINGS\2012-MARCH DISTRIBUTION\TRR5\_10111.DGN